






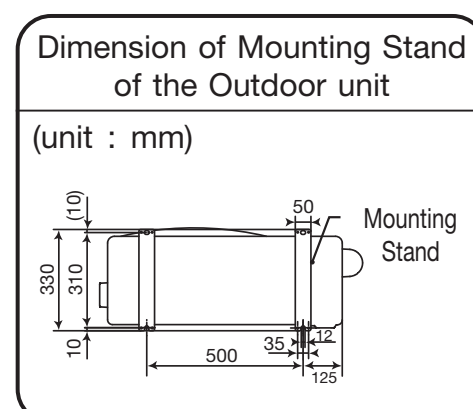
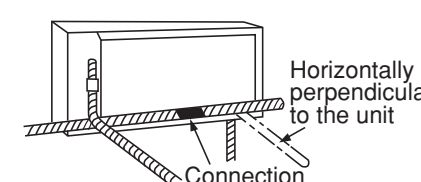
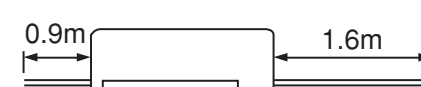



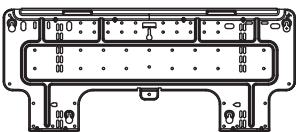


No.	Item	Qty
①	Hanger 	1
②	Screw for Hanger  (4.1 x 32)	6
③	Holder for Remote Controller 	1
④	AAA Size Battery 	2
⑤	Screw for holder of Remote Controller  (3.1 x 16)	2
⑥	Remote Controller 	1
⑦	Purifying Filter 	1



No.	Item	Qty
⑧	Bush 	2
	Drain Pipe 	1

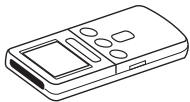

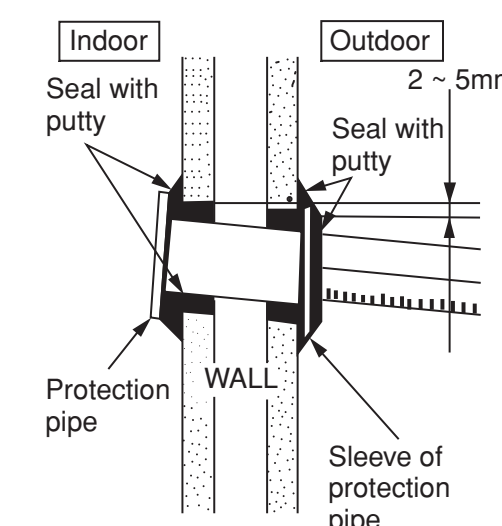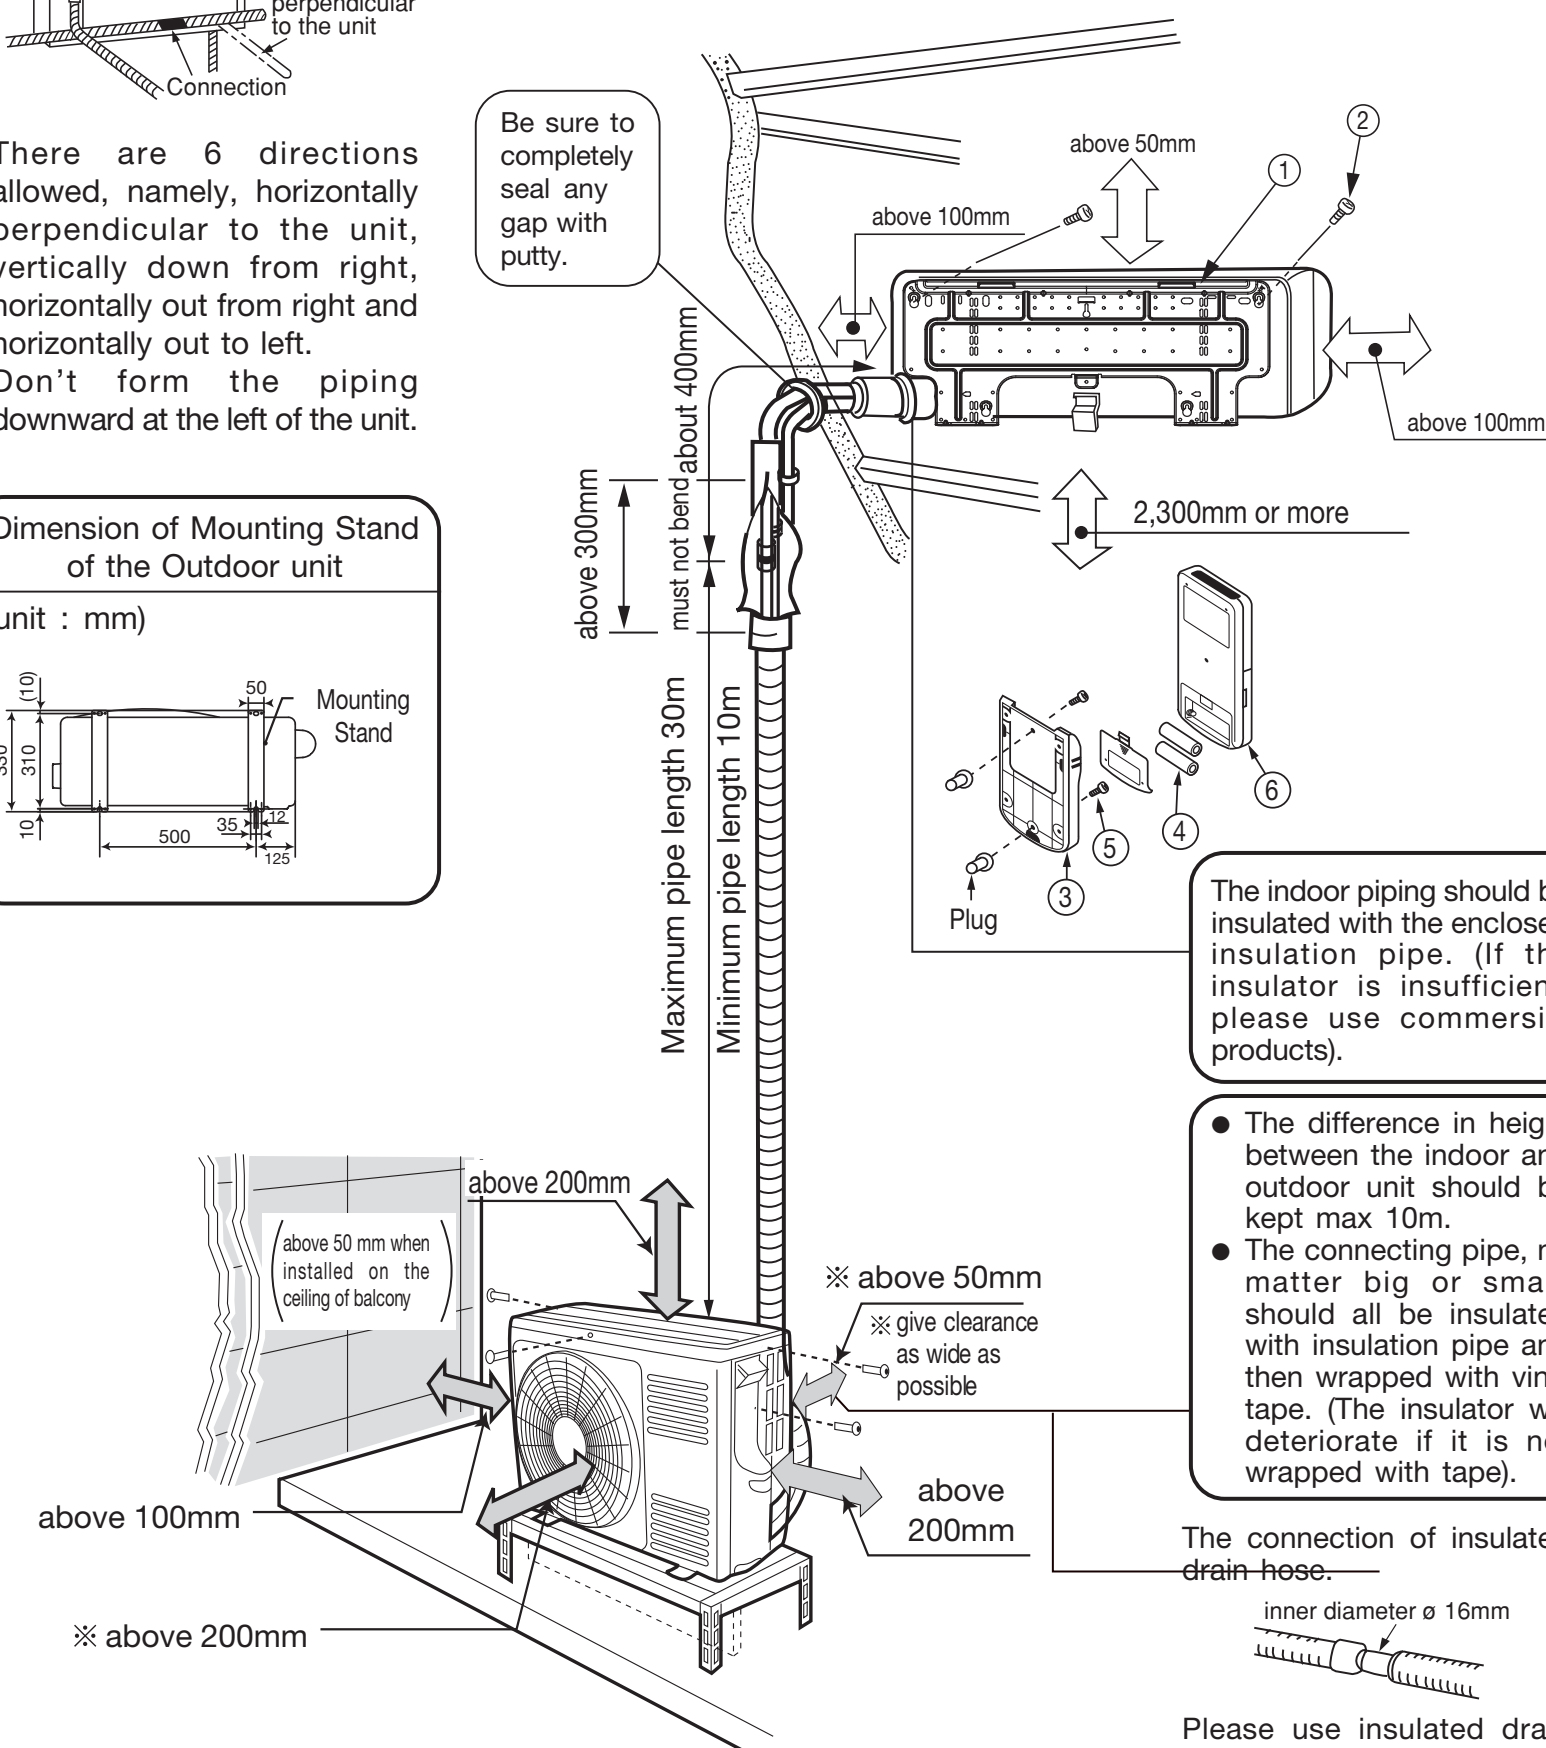Consultant:	Client:	Project:	Designed By:	Date:	
Empirical Engineering Consultancy Pvt. Ltd. Sukedhara, Kathmandu, Nepal Email: empirical.cons@gmail.com, Ph: 015908021	The Office of The Rural Municipal Executive Ghyanglekh Rural Municipality Bagmati Province, Sindhuli, Nepal	Building Design Project DPR of Administrative Building Bagmati Province, Sindhuli, Nepal	Er. Anupam Parajuli (Mechanical Engineer)	June, 2021	
				Scale: As per mentioned	